


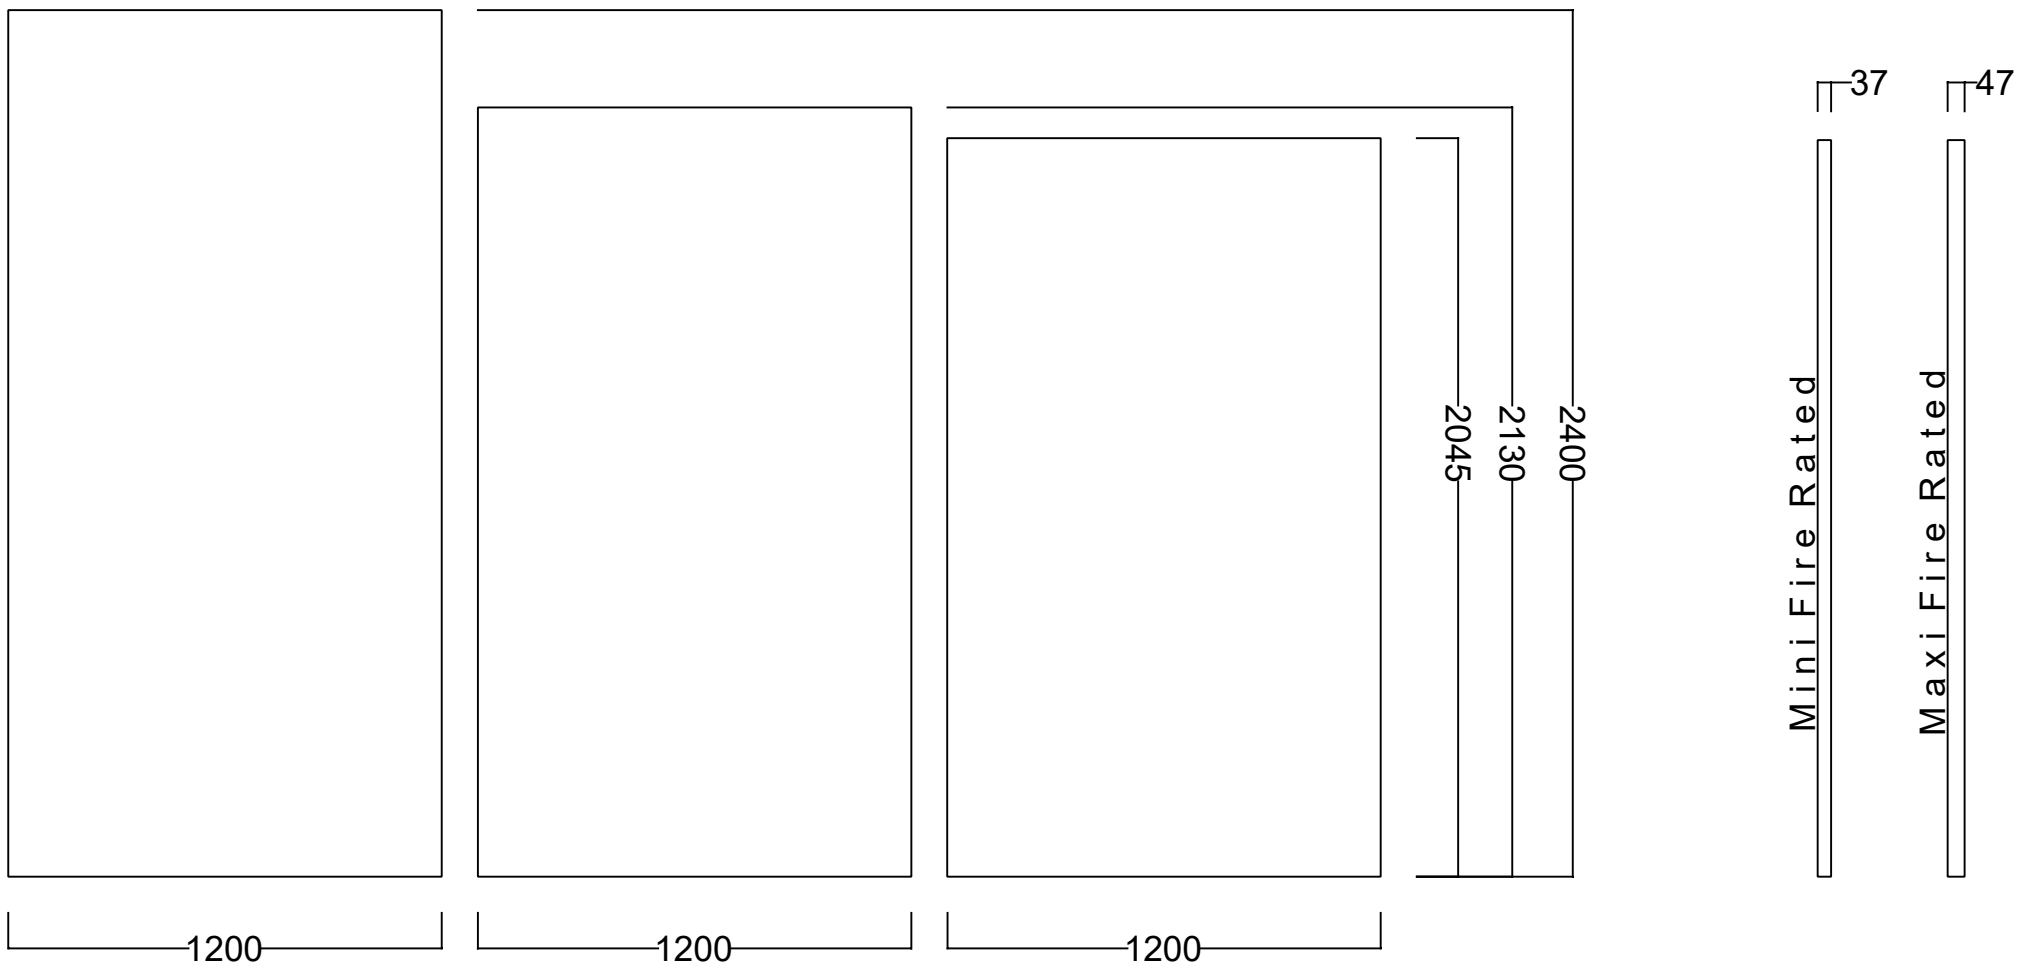

Taylors Doors & Frames Pty Ltd

20 Orchard Road
 Brookvale NSW 2100
 Ph: + 61 2 9905 1222
 Email: admin@taylorsdoors.com.au

General Notes:

www.taylorsdoors.com.au

Drawn By: Peter Mole

Date: 15th December 2014

Drawing ID: Door Elevation Up To 20451200 to 24001200

Sheet:

1 of 1

Revision: A