



TAYLORS DOOR AND FRAMES PROFILE ID: FR126RF

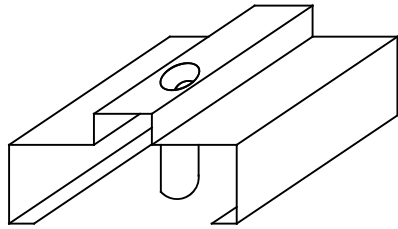

Material: 1.1mm Zinc Anneal
Hinge Type/Qty: 3 Screw Fixed Hinge Preparations
Strike: Universal Strike
Assembly: Fully Welded Dressed and Primed
Fixing Method: Tube Fixings
Nominal Door Thickness: 37mm

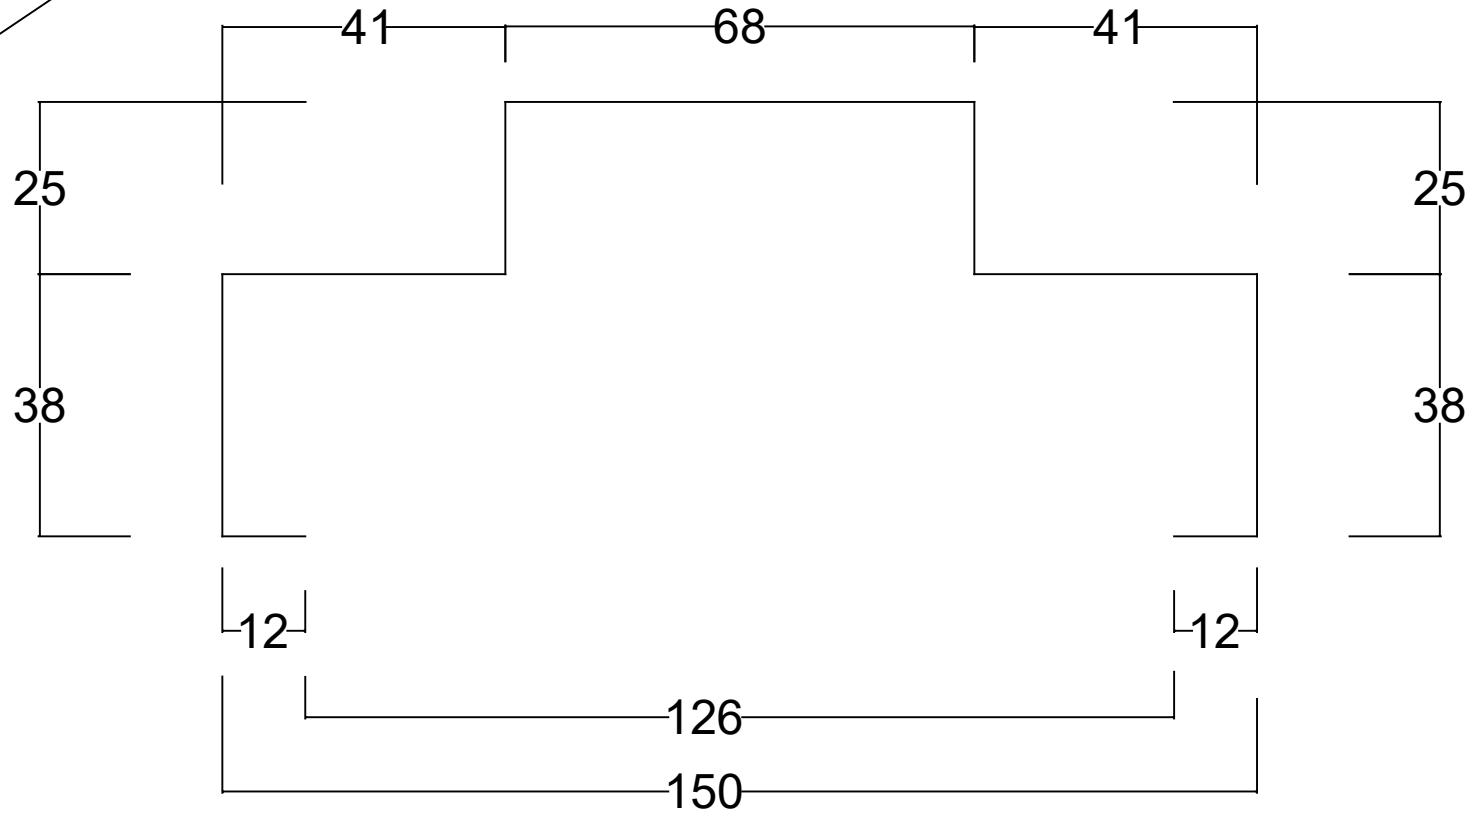

**Taylors Doors & Frames Pty Ltd**

20 Orchard Road  
Brookvale NSW 2100  
Ph: + 61 2 9905 1222  
Email: admin@taylorsdoors.com.au

General Notes:

[www.taylorsdoors.com.au](http://www.taylorsdoors.com.au)

Drawn By: Peter Mole

Date: 14th October 2014

Drawing ID: FR126RFProfile

Sheet:

1 of 1

Revision: A