



TAYLORS DOOR AND FRAMES PROFILE ID: FR195BI

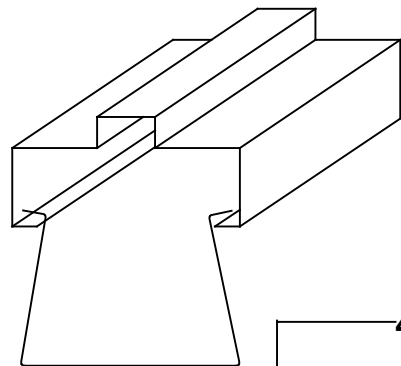

Material: 1.1mm Zinc Anneal
Hinge Type/Qty: 3 Screw Fixed Hinge Preparations
Strike: Universal Strike
Assembly: Fully Welded Dressed and Primed
Fixing Method: Block Ties
Nominal Door Thickness: 37mm

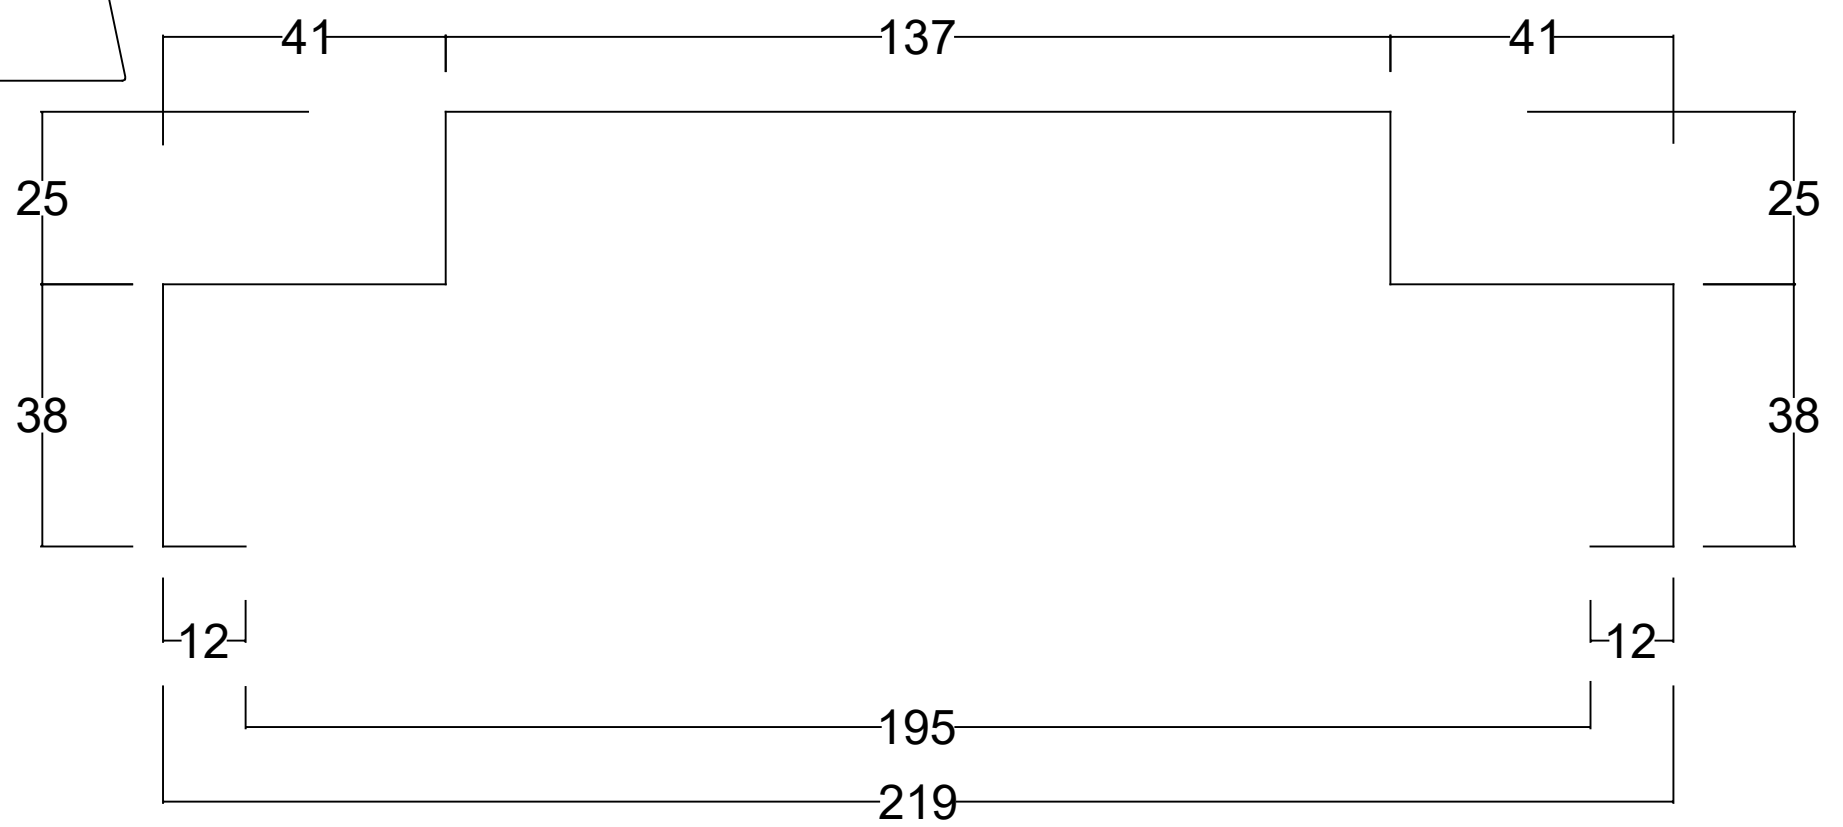

### Taylors Doors & Frames Pty Ltd

20 Orchard Road  
 Brookvale NSW 2100  
 Ph: + 61 2 9905 1222  
 Email: admin@taylorsdoors.com.au

General Notes:	Drawn By: Peter Mole	Sheet:
	Date: 15th October 2014	1 of 1
	Drawing ID:FR195BIProfile	Revision: A

[www.taylorsdoors.com.au](http://www.taylorsdoors.com.au)