
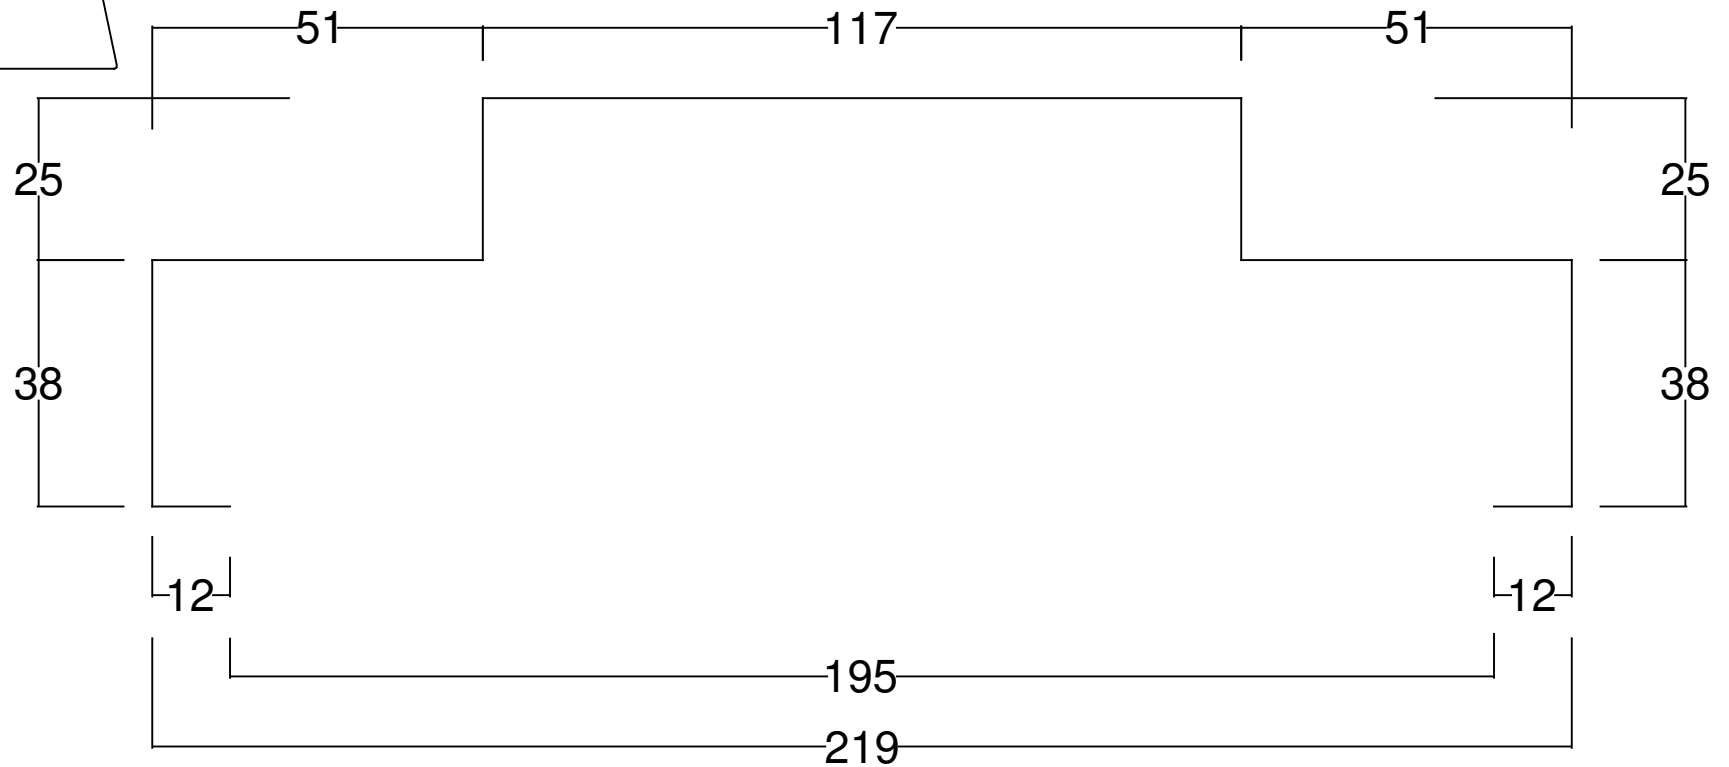


TAYLORS DOOR AND FRAMES PROFILE ID: FRM195BI

Material: 1.4mm Zinc Anneal
Hinge Type/Qty: 3 Screw Fixed Hinge Preparations
Strike: Universal Strike
Assembly: Fully Welded Dressed and Primed
Fixing Method: Block Ties
Nominal Door Thickness: 47mm

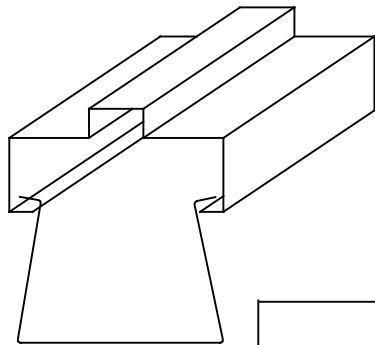

**Taylors Doors & Frames Pty Ltd**

20 Orchard Road  
 Brookvale NSW 2100  
 Ph: + 61 2 9905 1222  
 Email: admin@taylorsdoors.com.au

General Notes:

[www.taylorsdoors.com.au](http://www.taylorsdoors.com.au)

Drawn By: Peter Mole

Date: 15th October 2014

Drawing ID:FRM195BIProfile

Sheet:

1 of 1

Revision: A