



TAYLORS DOOR AND FRAMES PROFILE ID: NR166RF

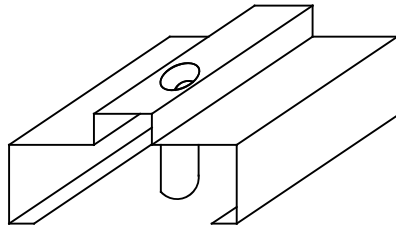

| |
|--|
| Material: 1.1mm Zinc Anneal |
| Hinge Type/Qty: 3 Screw Fixed Hinge Preparations |
| Strike: Universal Strike |
| Assembly: Fully Welded Dressed and Primed |
| Fixing Method: Tube Fixings |
| Nominal Door Thickness: 35mm |

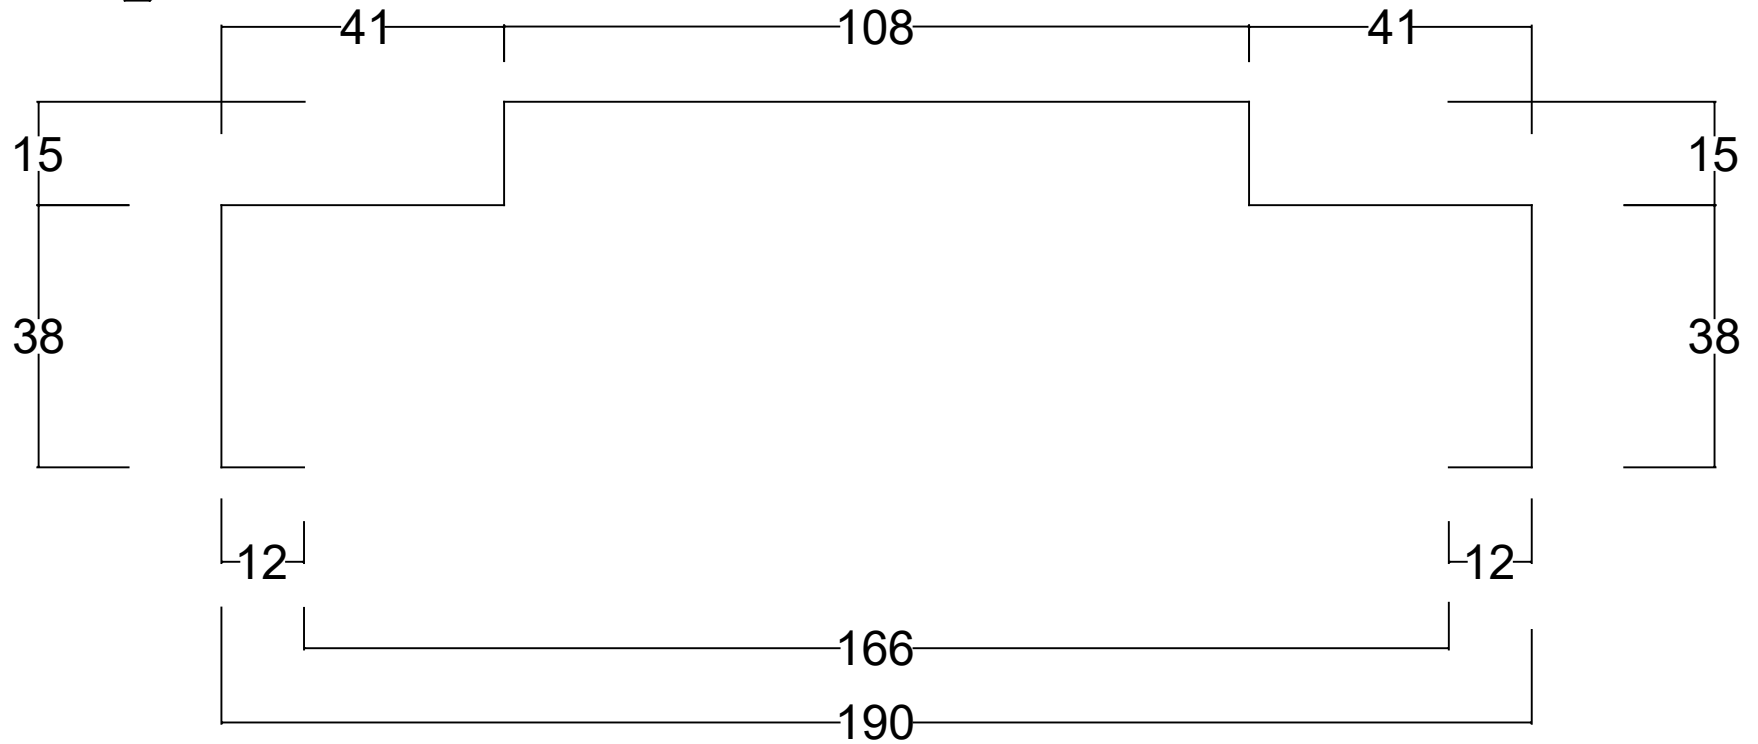

Taylors Doors & Frames Pty Ltd

20 Orchard Road
Brookvale NSW 2100
Ph: + 61 2 9905 1222
Email: admin@taylorsdoors.com.au

General Notes:

www.taylorsdoors.com.au

Drawn By: Peter Mole

Date: 14th October 2014

Drawing ID: NR166RFProfile

Sheet:

1 of 1

Revision: A