



TAYLORS DOOR AND FRAMES PROFILE ID: NR200BIPF

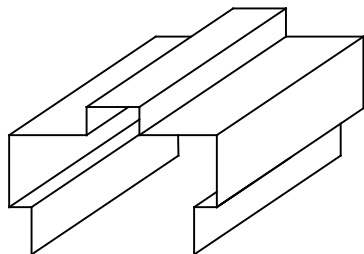

Material: 1.1mm Zinc Anneal
Hinge Type/Qty: 3 Screw Fixed Hinge Preparations
Strike: Universal Strike
Assembly: Fully Welded Dressed and Primed
Fixing Method: Partition Fins
Nominal Door Thickness: 35mm

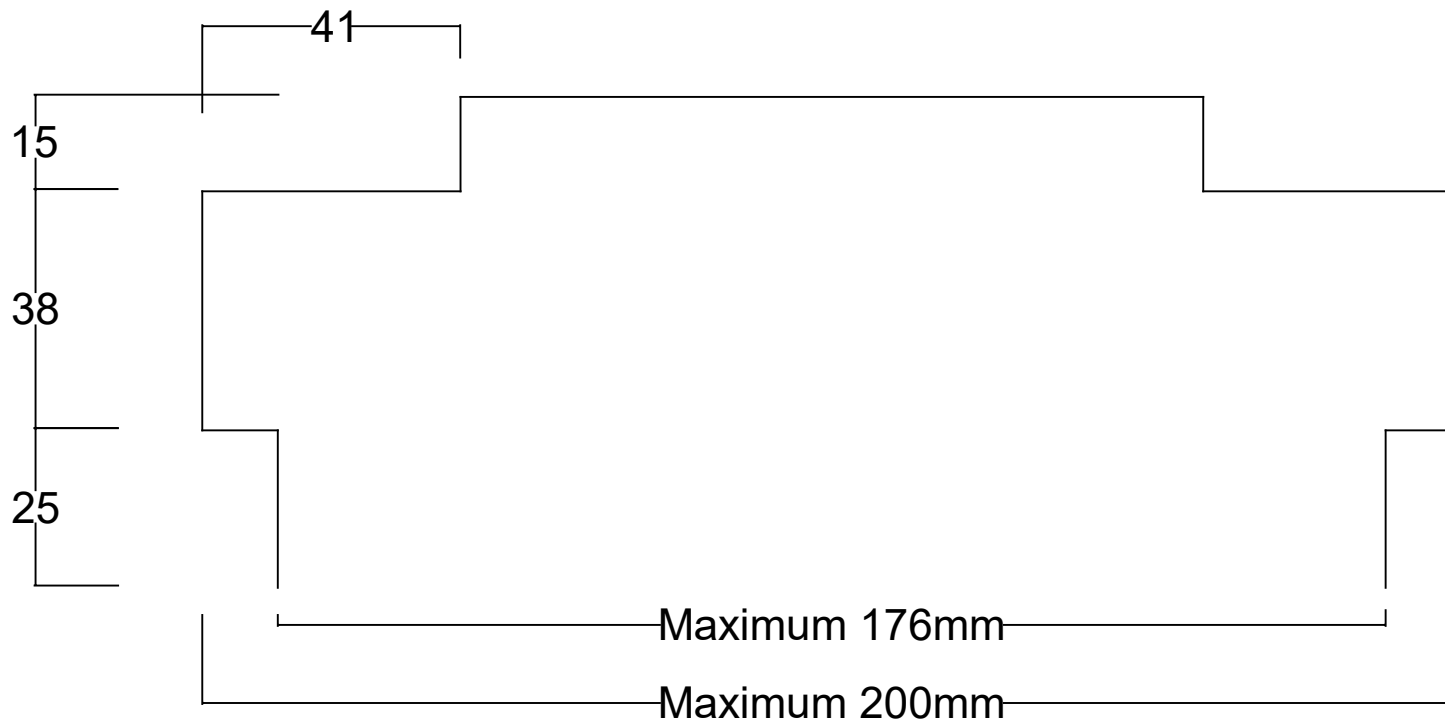

Frames for plaster walls may require confirmation by our sales staff of your overall wall thickness and wall cross section following receipt of your order.

Taylors Doors & Frames Pty Ltd

www.taylorsdoors.com.au

NSW email: admin@taylorsdoors.com.au

QLD email: qldadmin@taylorsdoors.com.au

General Notes:

www.taylorsdoors.com.au

Drawn By: Peter Mole

Date: 12th October 2016

Drawing ID: NR200BIPFProfile

Sheet:

1 of 1

Revision: B