



TAYLORS DOOR AND FRAMES PROFILE ID: NR4-126

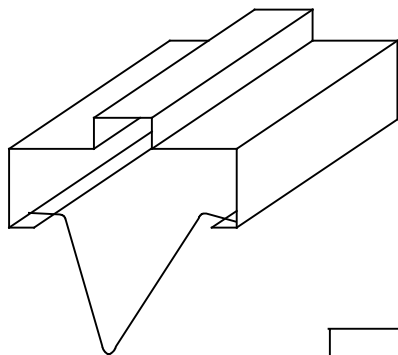

Material: 1.1mm Zinc Anneal
Hinge Type/Qty: 3 Screw Fixed Hinge Preparations
Strike: Universal Strike
Assembly: Fully Welded Dressed and Primed
Fixing Method: Wire Tie (Set of 10)
Nominal Door Thickness: 40mm

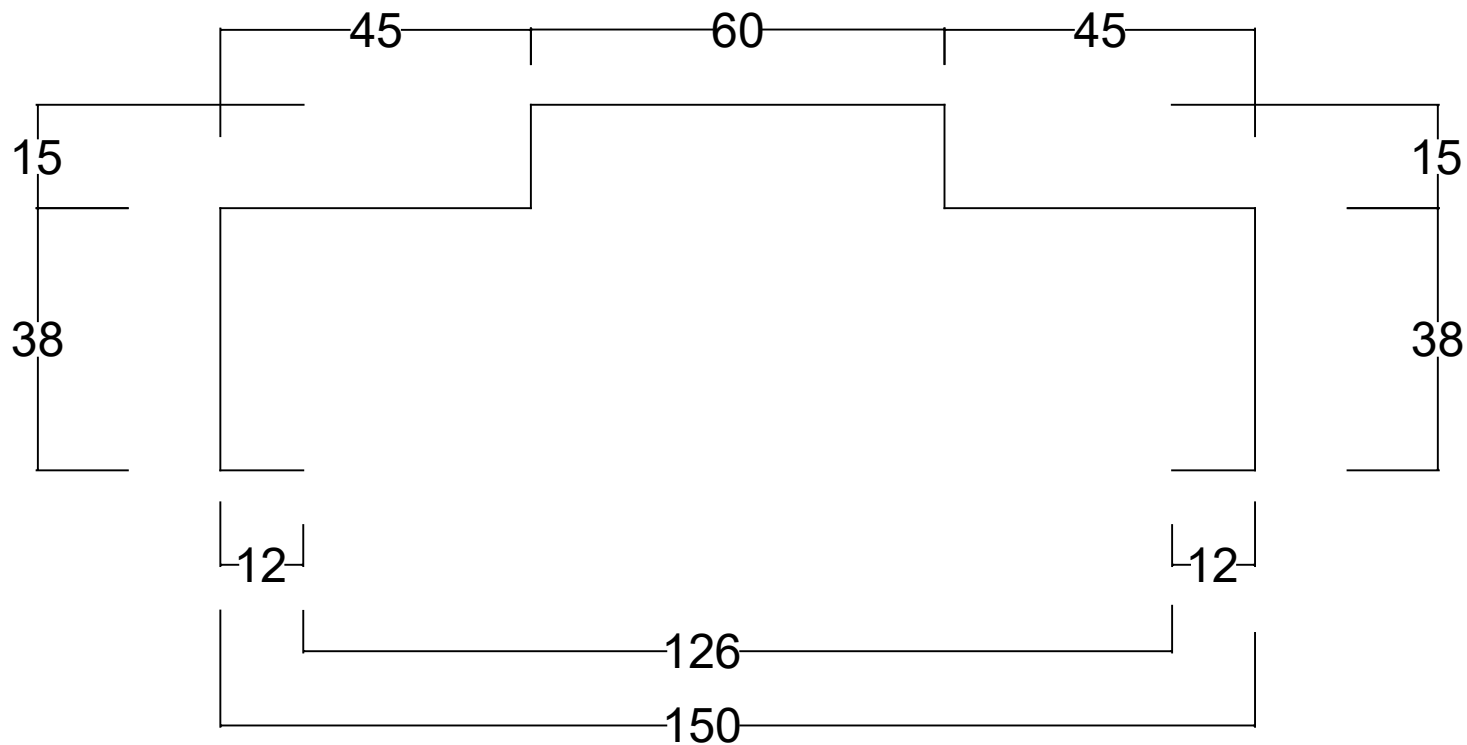

**Taylors Doors & Frames Pty Ltd**

20 Orchard Road  
Brookvale NSW 2100  
Ph: + 61 2 9905 1222  
Email: admin@taylorsdoors.com.au

General Notes:

[www.taylorsdoors.com.au](http://www.taylorsdoors.com.au)

Drawn By: Peter Mole

Date: 21st November 2016

Drawing ID: NR4-126

Sheet:

1 of 1

Revision: A