



TAYLORS DOOR AND FRAMES PROFILE ID: NRM200BING

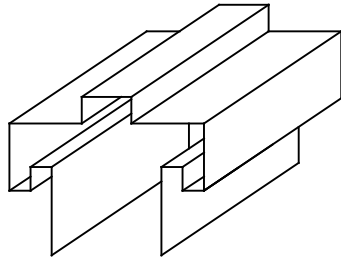

Material: 1.1mm Zinc Anneal
Hinge Type/Qty: 3 Screw Fixed Hinge Preparations
Strike: Universal Strike
Assembly: Fully Welded Dressed and Primed
Fixing Method: Partition Fins
Nominal Door Thickness: 45mm

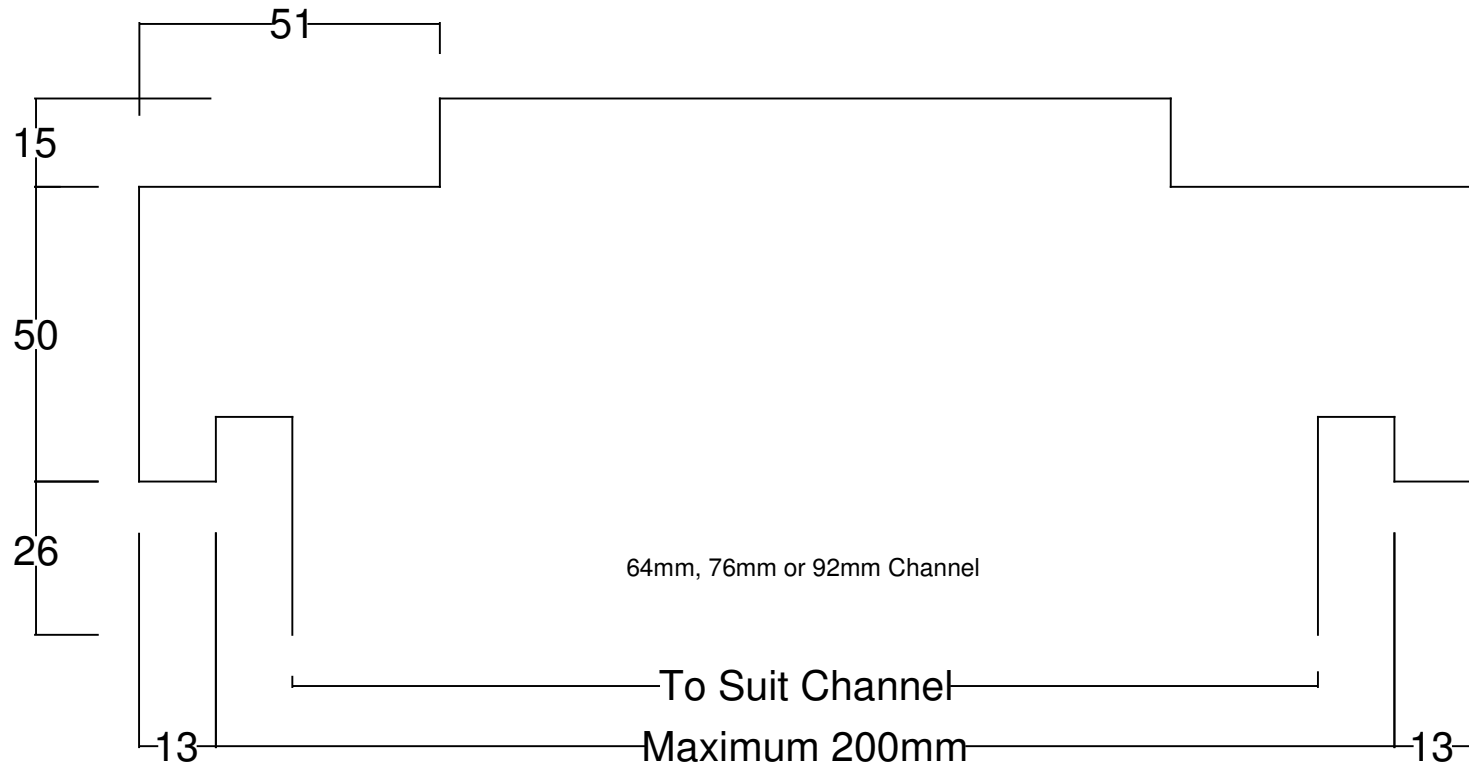

Frames for plaster walls may require confirmation by our sales staff of your overall wall thickness and wall cross section following receipt of your order.

Taylor's Doors & Frames Pty Ltd

20 Orchard Rd Brookvale NSW 2100

Ph: (02) 9905 1222

NSW email: admin@taylor'sdoors.com.au

QLD email: qldadmin@taylor'sdoors.com.au

General Notes:

www.taylor'sdoors.com.au

Drawn By: Peter Mole

Date: 11th October 2016

Drawing ID: NRM200BINGProfile

Sheet:

1 of 1

Revision: B